



**LEGEND**

- Proposed Roadway
- Proposed Concrete Curb & Gutter
- Proposed Path/Walk
- Vegetation
- Concrete
- ↕↗↘ Proposed Traffic Directional Arrows
- Existing Right of Way
- Proposed Right of Way
- Permanent Easement
- Temporary Easement
- Watermain
- Sanitary Sewer

DATE: \$DATE\$ TIME: \$TIME\$  
PATH & FILENAME: \$FILE\$

NO.	DATE	BY	CHK	REVISIONS

Design By: XXX  
 Plan By: XXXX  
 Checked By: XXX  
 Approved By:

I HEREBY CERTIFY THAT THIS PLAN WAS PREPARED BY ME OR UNDER MY DIRECT SUPERVISION AND THAT I AM A DULY LICENSED PROFESSIONAL ENGINEER UNDER THE LAWS OF THE STATE OF MINNESOTA.

XXXXXXXX, PE  
 DATE: XXXXXXXXXXXX LIC. NO. XXXXXX



**Isle Drive Extension - CSAH 48 Roundabout -  
 CR 170 (Mapleton Road) Realignment**  
 Baxter, Minnesota

**BAXTER, MINNESOTA**  
 GENERAL LAYOUT  
 S.A.P. 230-020-001, S.A.P. 018-648-011, C.P. 4096

SHEET  
 1  
 OF  
 4  
 SHEETS



MATCHLINE SHEET 3



SCALE IN FEET  
0 150 300

LEGEND

- Proposed Roadway
- Proposed Concrete Curb & Gutter
- Proposed Path/Walk
- Vegetation
- Concrete
- Proposed Traffic Directional Arrows
- Existing Right of Way
- Proposed Right of Way
- Permanent Easement
- Temporary Easement
- Watermain
- Sanitary Sewer

DATE: \$DATE\$ TIME: \$TIME\$  
PATH & FILENAME: \$FILE\$

NO.	DATE	BY	CHK	REVISIONS

Design By: XXX  
 Plan By: XXXX  
 Checked By: XXX  
 Approved By: \_\_\_\_\_

I HEREBY CERTIFY THAT THIS PLAN WAS PREPARED BY ME OR UNDER MY DIRECT SUPERVISION AND THAT I AM A DULY LICENSED PROFESSIONAL ENGINEER UNDER THE LAWS OF THE STATE OF MINNESOTA.

XXXXXXXX, PE  
 DATE: XXXXXXXXXX LIC. NO. XXXXX




**Isle Drive Extension - CSAH 48 Roundabout - CR 170 (Mapleton Road) Realignment**  
 Baxter, Minnesota


BAXTER, MINNESOTA  
 GENERAL LAYOUT  
 S.A.P. 230-020-001, S.A.P. 018-648-011, C.P. 4096

SHEET  
2  
OF  
4  
SHEETS

MATCH LINE SHEET 2

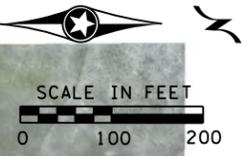

CROW WING  
48  
COUNTY

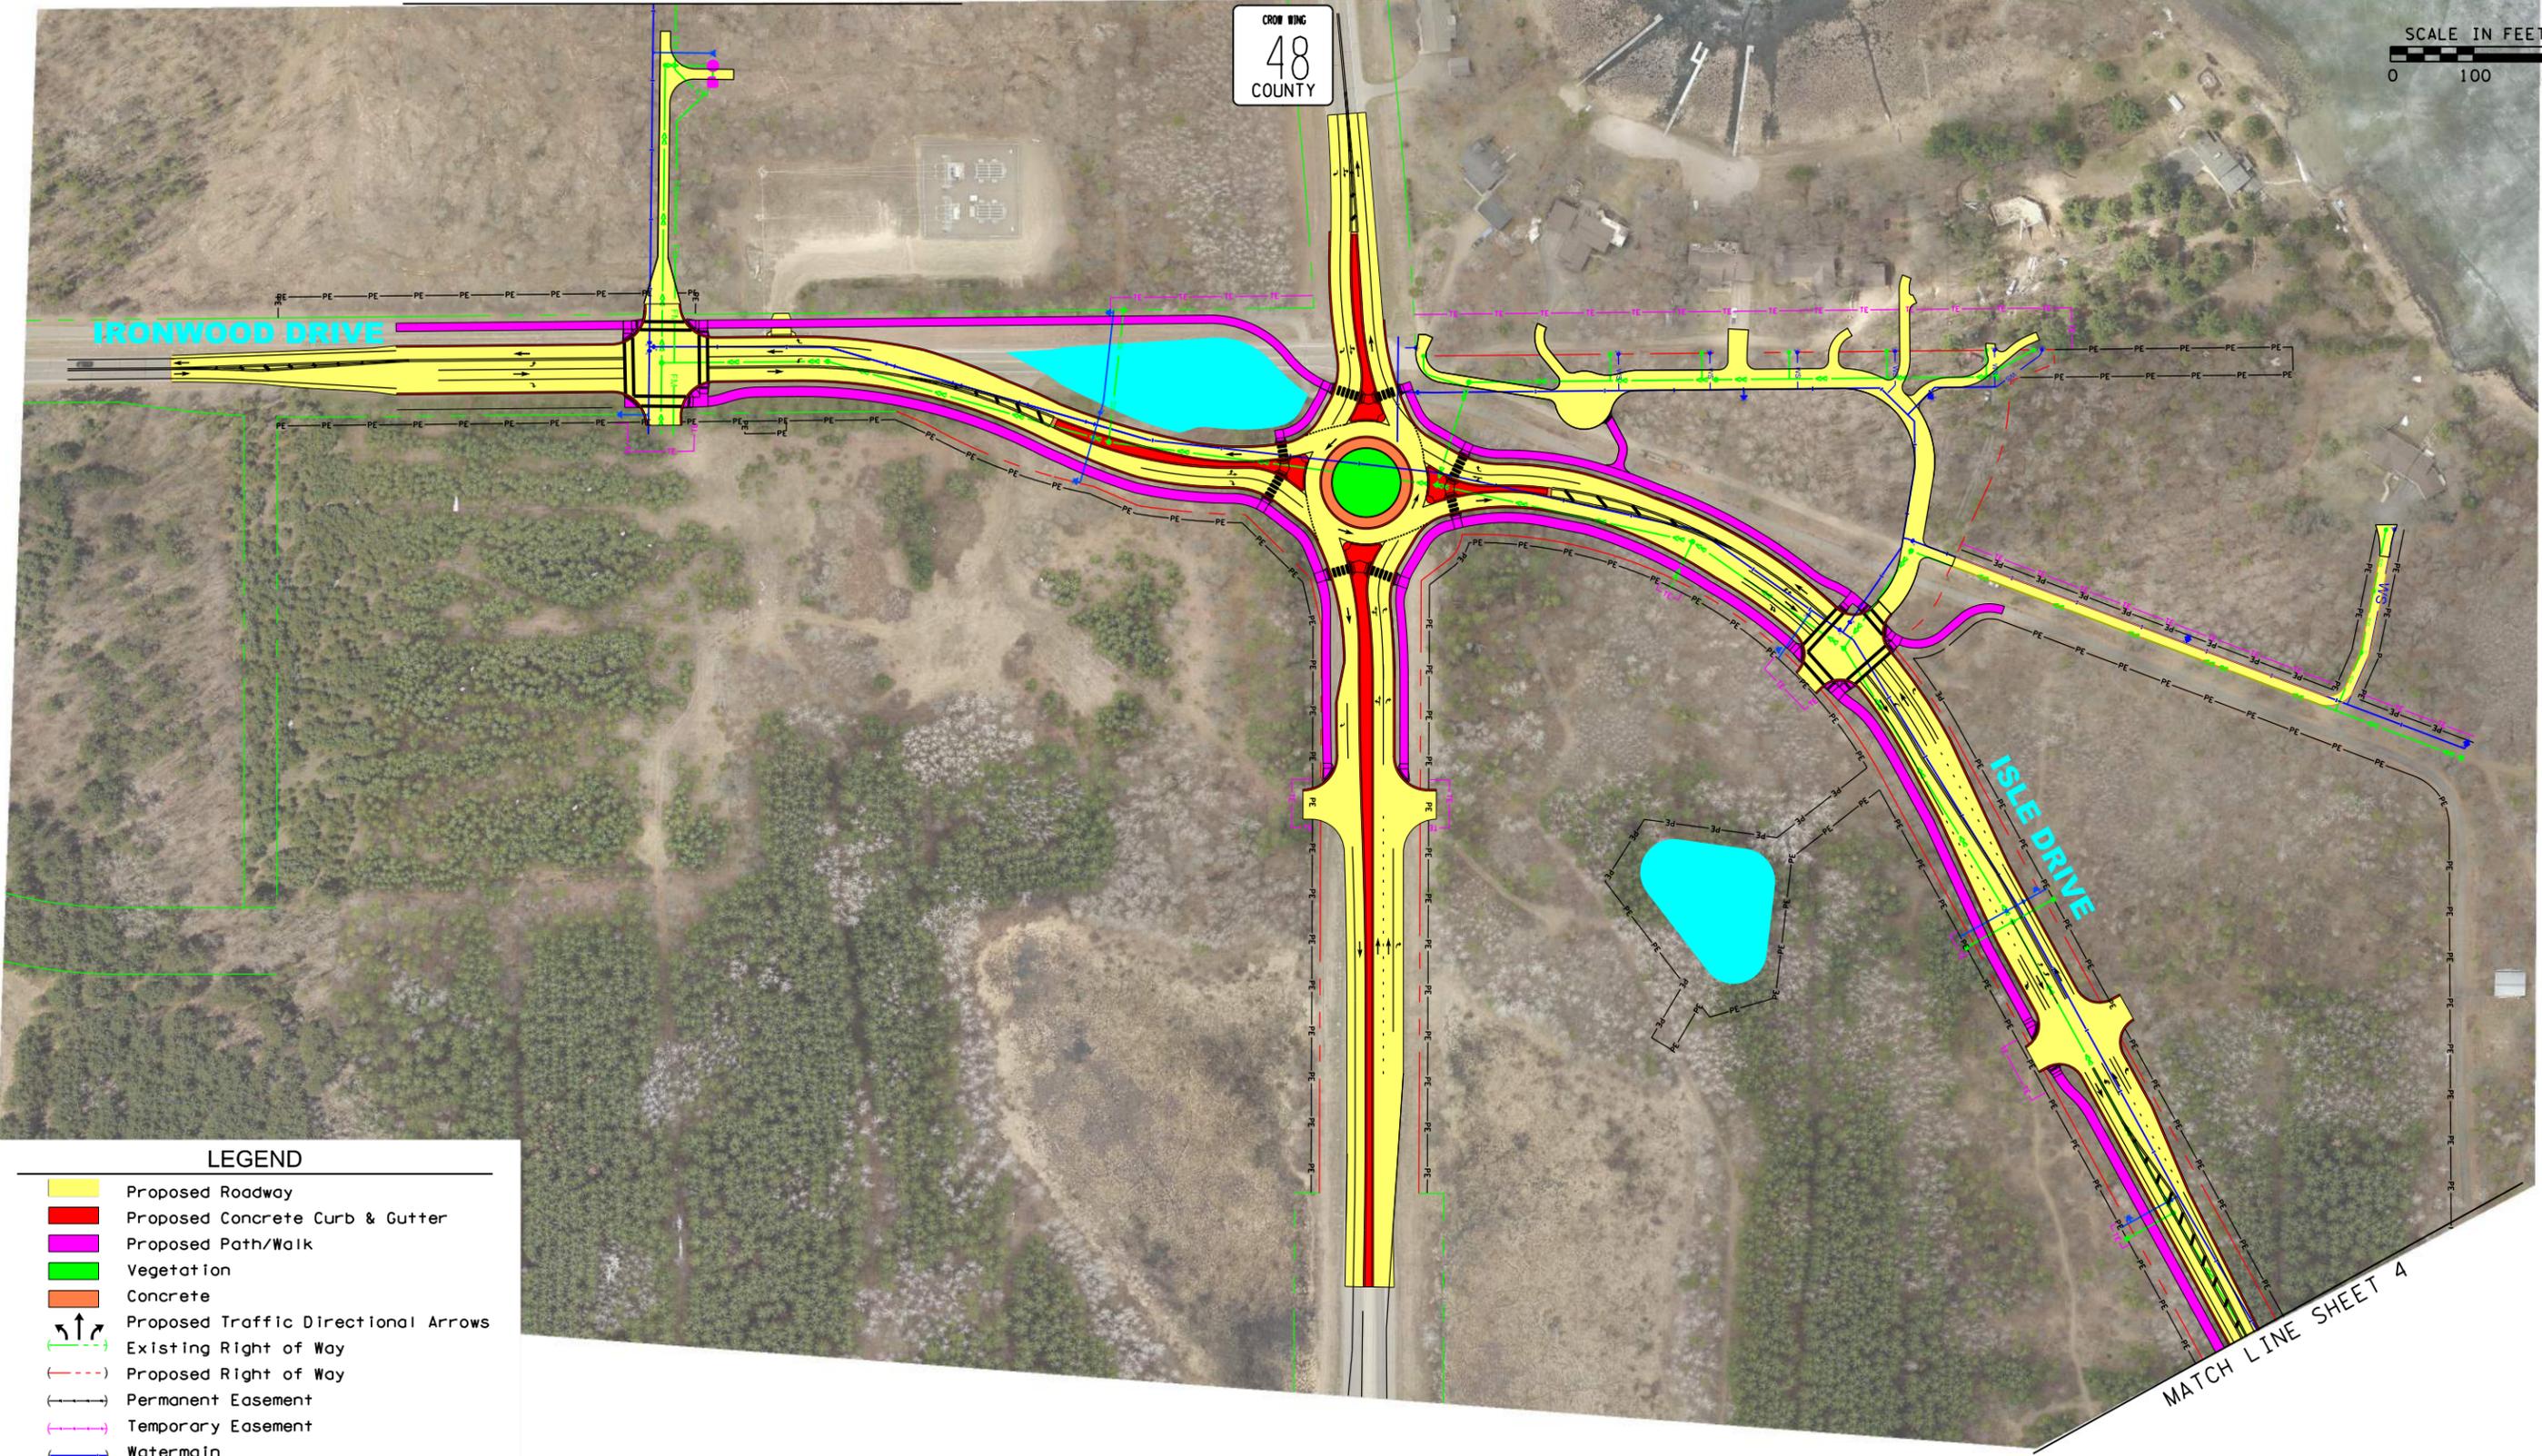

**LEGEND**

- Proposed Roadway
- Proposed Concrete Curb & Gutter
- Proposed Path/Walk
- Vegetation
- Concrete
- ↕↕↕ Proposed Traffic Directional Arrows
- Existing Right of Way
- Proposed Right of Way
- Permanent Easement
- Temporary Easement
- Watermain
- Sanitary Sewer

MATCH LINE SHEET 4

DATE: \$DATE\$ TIME: \$TIME\$ PATH & FILENAME: \$FILE\$

NO.	DATE	BY	CHK	REVISIONS

Design By: XXX  
 Plan By: XXXX  
 Checked By: XXX  
 Approved By: \_\_\_\_\_

I HEREBY CERTIFY THAT THIS PLAN WAS PREPARED BY ME OR UNDER MY DIRECT SUPERVISION AND THAT I AM A DULY LICENSED PROFESSIONAL ENGINEER UNDER THE LAWS OF THE STATE OF MINNESOTA.

XXXXXXXX, PE  
 DATE: XXXXXXXXXX LIC. NO. XXXXX

4140 Thielman Lane, Suite 204  
 St. Cloud, MN 56301  
 Tel: (320) 252-4900 Fax: (320) 252-3100  
 wsbeng.com



**WIDSETH SMITH NOLTING**  
 Engineering | Architecture | Surveying | Environmental

**Isle Drive Extension - CSAH 48 Roundabout - CR 170 (Mapleton Road) Realignment**  
 Baxter, Minnesota

**BAXTER, MINNESOTA**

**GENERAL LAYOUT**  
 S.A.P. 230-020-001, S.A.P. 018-648-011, C.P. 4096

SHEET  
3  
OF  
4  
SHEETS

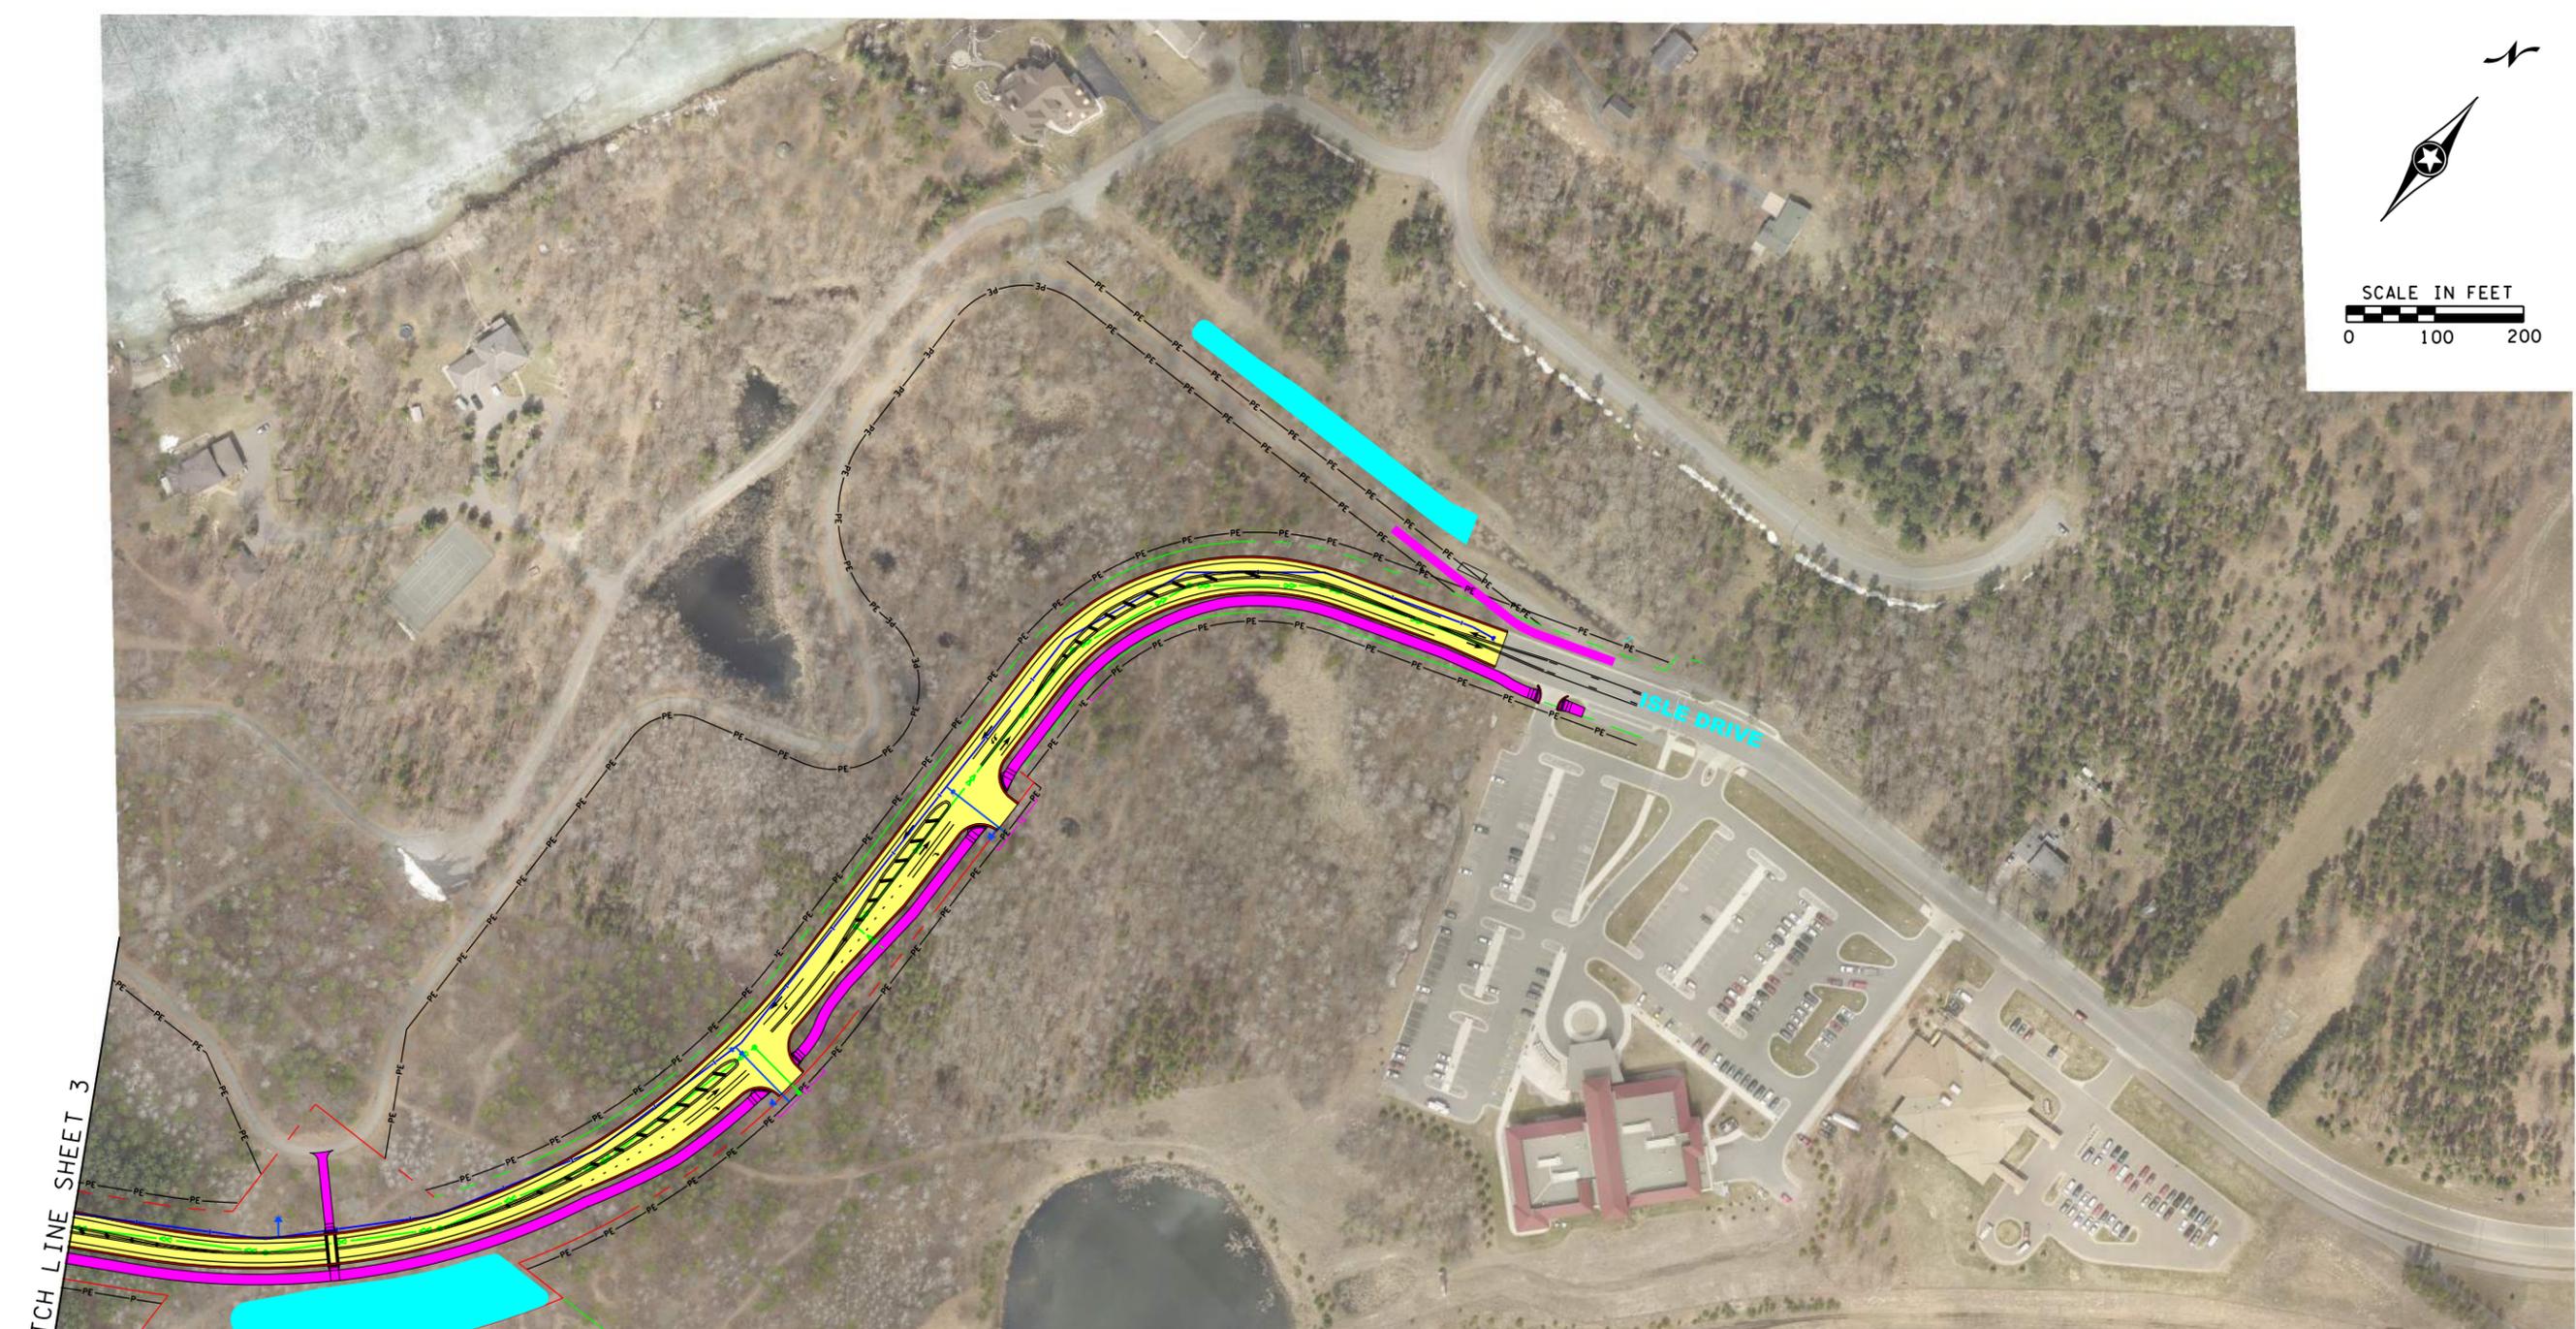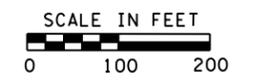

MATCH LINE SHEET 3

**LEGEND**

- Proposed Roadway
- Proposed Concrete Curb & Gutter
- Proposed Path/Walk
- Vegetation
- Concrete
- ↑↑ Proposed Traffic Directional Arrows
- Existing Right of Way
- Proposed Right of Way
- Permanent Easement
- Temporary Easement
- Watermain
- Sanitary Sewer

\$DATE\$ \$TIME\$  
\$PATH\$ & \$FILENAME\$ \$FILE\$

NO.	DATE	BY	CHK	REVISIONS

Design By: XXX  
 Plan By: XXXX  
 Checked By: XXX  
 Approved By: \_\_\_\_\_

I HEREBY CERTIFY THAT THIS PLAN WAS PREPARED BY ME OR UNDER MY DIRECT SUPERVISION AND THAT I AM A DULY LICENSED PROFESSIONAL ENGINEER UNDER THE LAWS OF THE STATE OF MINNESOTA.

XXXXXXXX, PE  
 DATE: XXXXXXXXXX LIC. NO. XXXXXX

4140 Thielman Lane, Suite 204  
St. Cloud, MN 56301  
Tel: (320) 252-4000 Fax: (320) 252-3100  
wsbeng.com

engineering · planning · environmental · construction

WIDETH SMITH NOLTING  
Engineering | Architecture | Surveying | Environmental

**Isle Drive Extension - CSAH 48 Roundabout -  
CR 170 (Mapleton Road) Realignment**

**Baxter, Minnesota**

**BAXTER, MINNESOTA**

**GENERAL LAYOUT**  
 S.A.P. 230-020-001, S.A.P. 018-648-011, C.P. 4096

SHEET  
4  
OF  
4  
SHEETS